


Fly Schedule		
#1 - 1000 lbs	20 FT/MIN	
#2 - 500 lbs V.S.	5-125 FT/MIN	
#3 - 1000 lbs	20 FT/MIN	CYC Lighting
#4 - 500 lbs V.S.	5-125 FT/MIN	Black Backing
#5 - 1000 lbs	20 FT/MIN	CYC

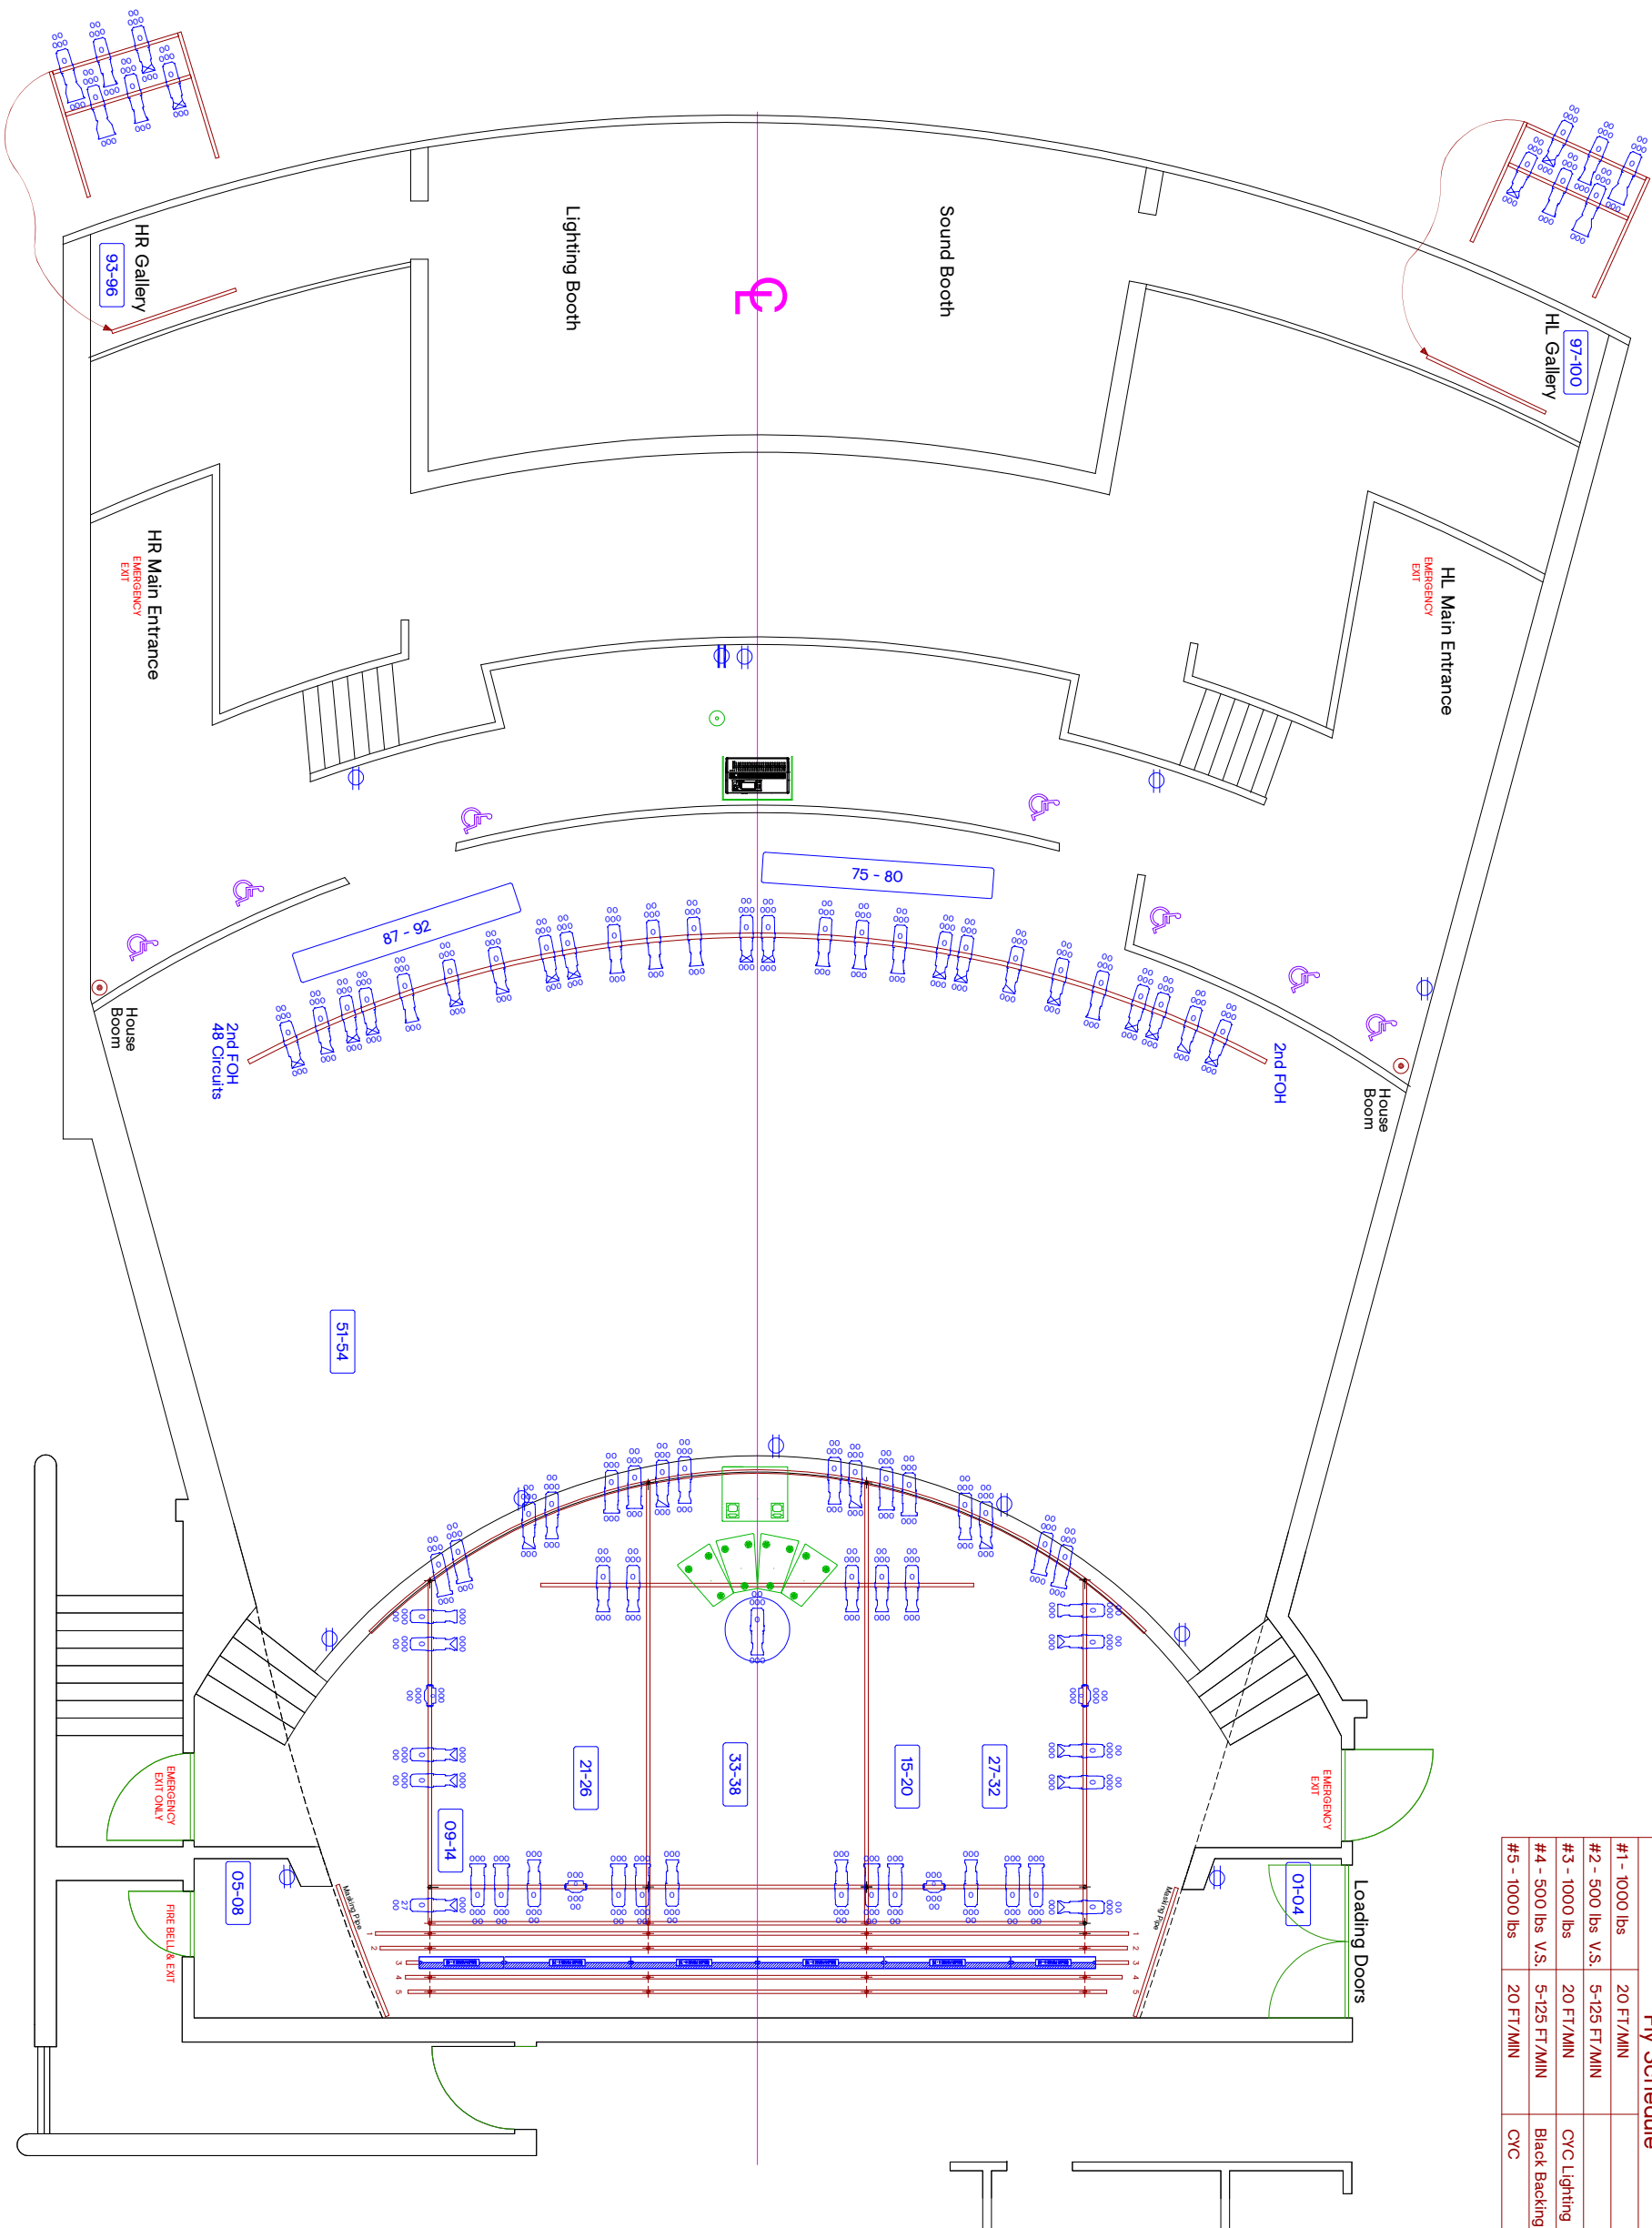

LEGEND

- Symbols**
- Paging Mic Input
 - 15A 120V U-Ground
 - 20A 120V U-Ground
 - Accessible Seating

- Lighting:**
- ETC Lustr+ 2 LED 10°
 - ETC Lustr+ 2 LED 14°
 - ETC Lustr+ 2 LED 19°
 - ETC Lustr+ 2 LED 26°
 - ETC Lustr+ 2 LED 36°
 - ETC Lustr+ 2 LED 50°
 - ETC Lustr+ 2 LED Fres

- MAC Aura
- CF-II 48 & 72

- Luminaire Labels (typ)
- i:Que Mirror
- 20A Relay Circuits

NOTES

- 2020 JMT Stage
- Stage Lighting Grid is slated for replacement in mid-2020

JANE MALLET THEATRE
House LX Plot - 2020

ST. LAWRENCE CENTRE
27 Front St E
Toronto, Ontario
Canada M5E 1B4
Phone: (416) 368-6161
stlc.com

SCALE: 1/8" = 1'-0"
DATE: Mar. 11, 2020
DRAWN BY: B. Bennett

SHEET: 1 of 1